


Plan grill minoterie

Sept 08

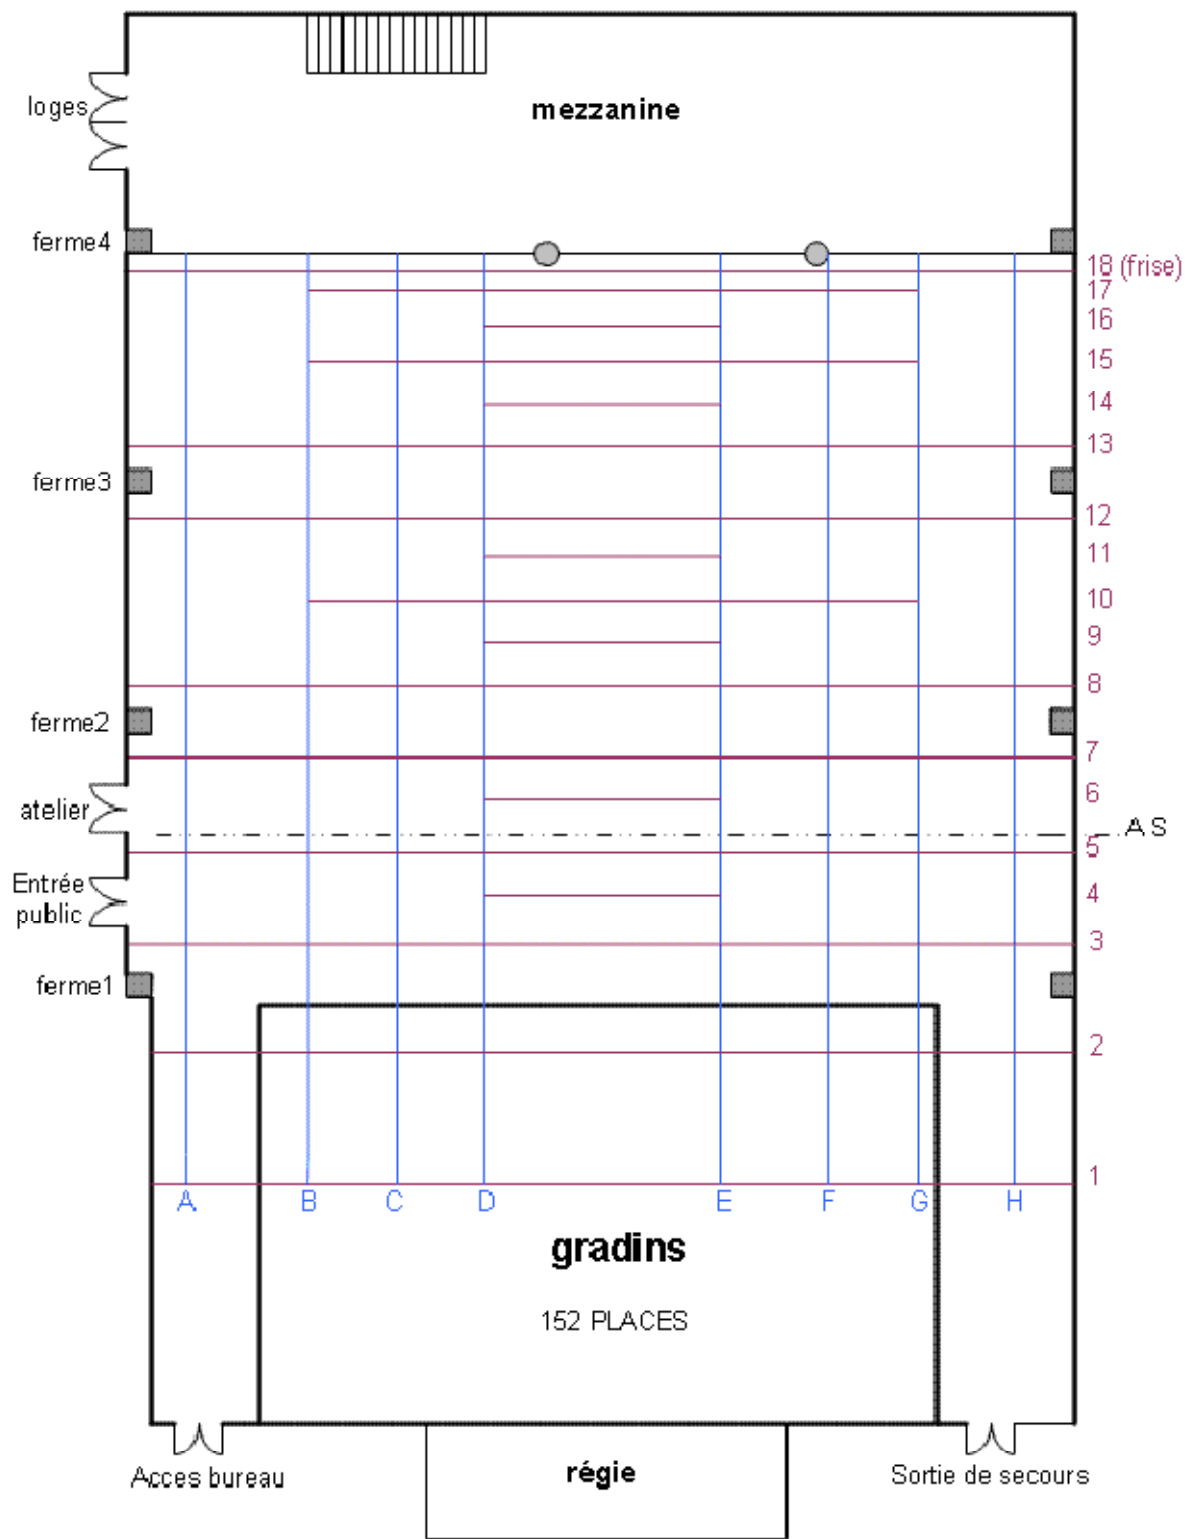

ECHELLE:1/100